



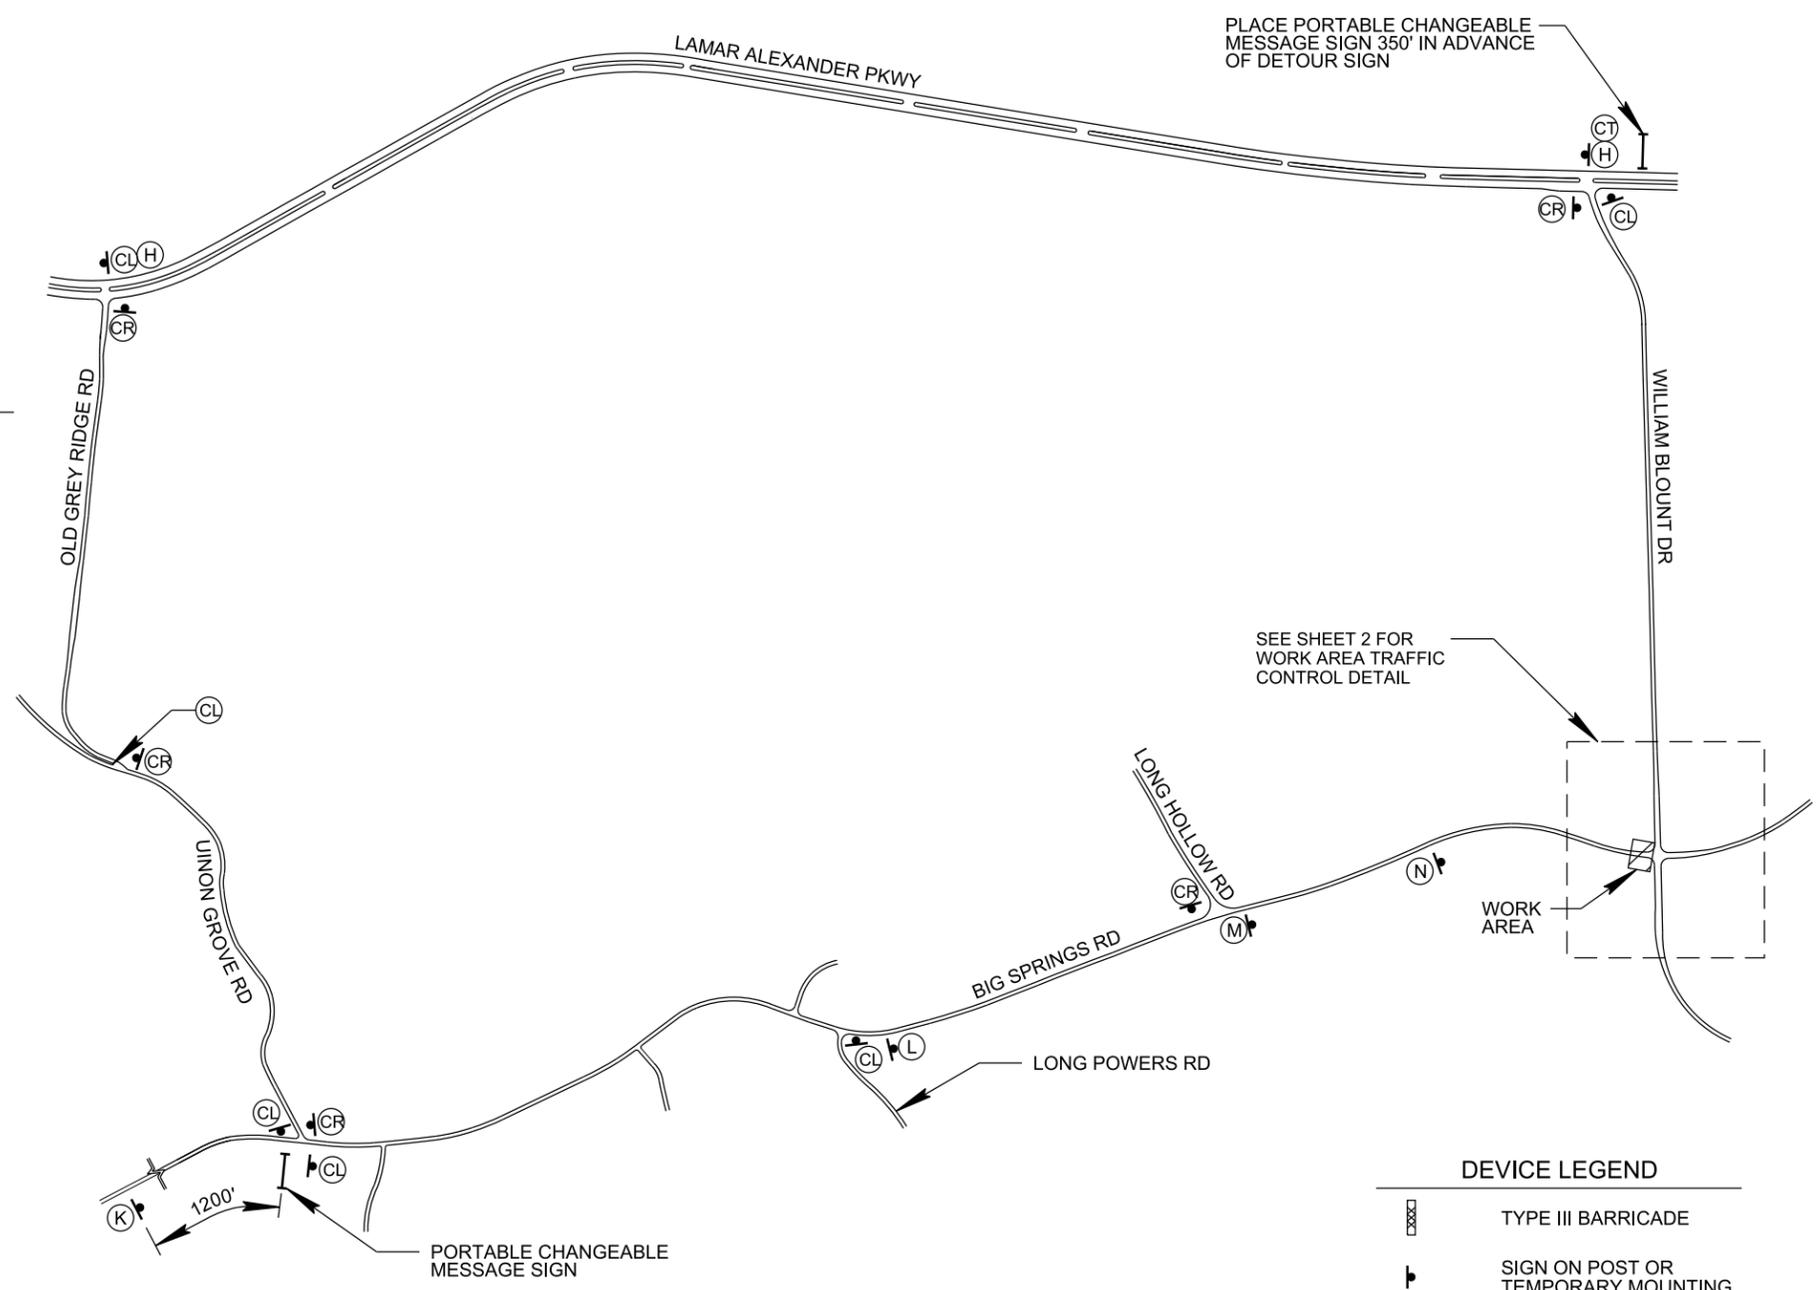


PORTABLE CHANGEABLE MESSAGE SIGN

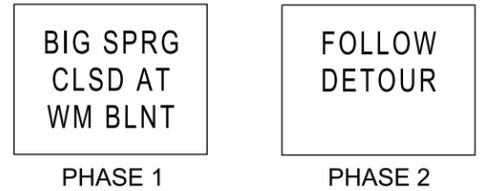


PLACE PORTABLE CHANGEABLE MESSAGE SIGN 350' IN ADVANCE OF DETOUR SIGN

SEE SHEET 2 FOR WORK AREA TRAFFIC CONTROL DETAIL

SIGN LEGEND

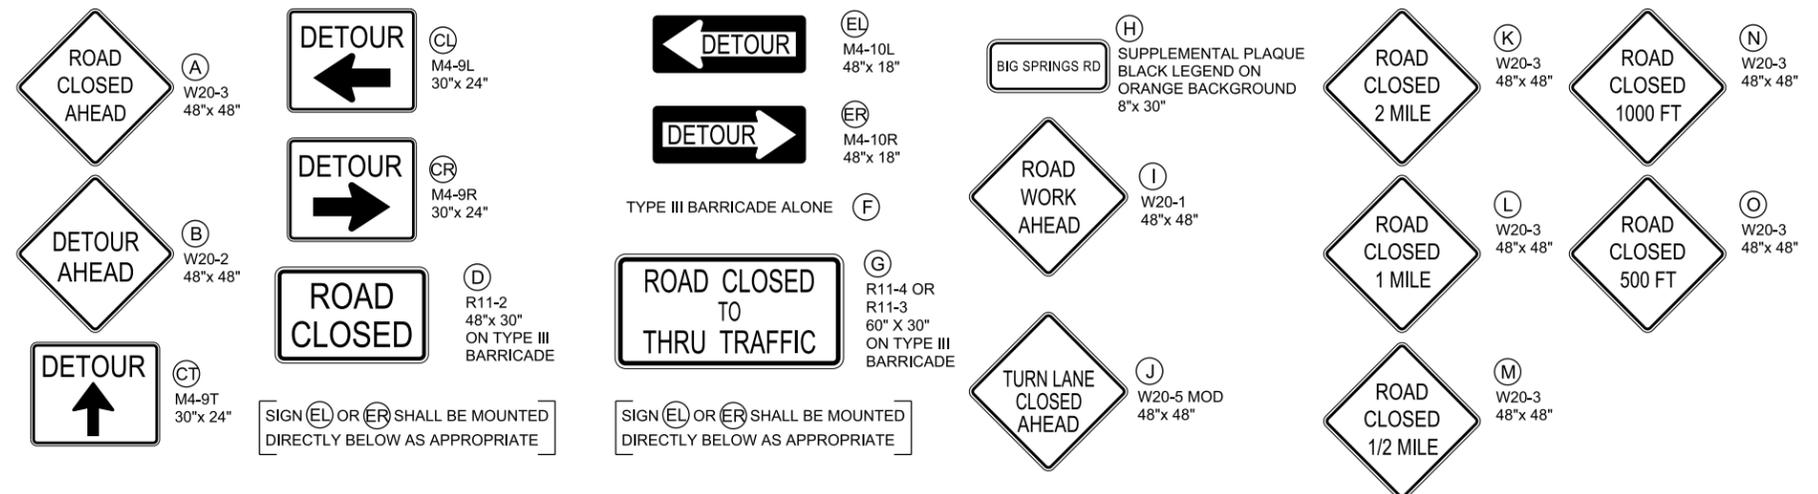

DEVICE LEGEND

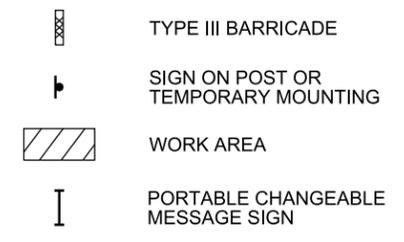

NOTES :

1. IT IS THE RESPONSIBILITY OF THE CONTRACTOR OR AGENCY PERFORMING CONSTRUCTION TO IMPLEMENT THIS TRAFFIC CONTROL PLAN AS INDICATED AND TO MAKE APPROPRIATE ADJUSTMENTS AS FIELD DETERMINED. THE SAFETY AND CONVENIENCE OF THE GENERAL PUBLIC AND THE RESIDENTS ALONG THE PROPOSED CONSTRUCTION AREA SHALL BE PARAMOUNT IN THESE AND ALL OTHER RELATED ACTIVITIES.
2. THE PROPOSED CLOSURE IS TO TAKE PLACE AS APPROVED BY BLOUNT COUNTY AND TENNESSEE DEPARTMENT OF TRANSPORTATION. THE DURATION OF THE CLOSURE SHALL BE MINIMIZED TO THE EXTENT POSSIBLE.
3. ALL TRAFFIC CONTROL DEVICES AND ACTIVITIES SHALL BE IN ACCORDANCE WITH THE CURRENT EDITIONS OF THE "MANUAL ON UNIFORM TRAFFIC CONTROL DEVICES" (MUTCD).
4. TRAFFIC CONTROL DEVICES SHALL NOT BE DISPLAYED OR ERECTED UNLESS RELATED CONDITIONS ARE PRESENT NECESSITATING WARNING. WHEN DEVICE USAGE IS SPORADIC, THE DEVICES SHALL BE REMOVED OR FULLY COVERED WHEN CONDITIONS NECESSITATING THEIR USE ARE NOT PRESENT.
5. ACCESS SHALL BE MAINTAINED TO ALL PROPERTIES AT ALL TIMES DURING CONSTRUCTION. DURING TIMES WHEN ACCESS IS SEVERELY RESTRICTED DUE TO CONSTRUCTION, CONTRACTOR PERSONNEL SHALL BE AVAILABLE TO ASSIST DRIVERS TO TRAVERSE THE WORK AREA AND ACCESS PROPERTIES. PROVISION SHALL BE MADE AT ALL TIMES TO EXPEDITE THE MOVEMENT OF EMERGENCY VEHICLES THROUGH THE WORK AREA.
6. CHANNELIZING DEVICES SHALL BE STANDARD MUTCD DRUMS OR TRAFFIC CONES. WHERE USED, CONES SHALL BE MINIMUM OF 28" WITH RETROREFLECTIVE BANDS FOR NIGHT USAGE.
7. CONTRACTOR SHALL NOTIFY THE TDOT INCIDENT MANAGEMENT OFFICE (865-594-2319) IN ADVANCE OF ANY LANE CLOSURES ON STATE CONTROLLED ROADWAYS.

TEMPORARY WORK ZONE TRAFFIC CONTROL PLAN


PREPARED FOR BRABSTON, INC.

ROAD CLOSURE ON BIG SPRINGS ROAD
(BETWEEN UNION GROVE ROAD AND WILLIAM BLOUNT DRIVE)



10025 Investment Drive, Suite 120
Knoxville, TN 37932
865.670.8555
www.cci-corp.com

FEBRUARY 4, 2026	
PROJ. NO. 01729-0008.000	
P.M.: RCB	Q/C: BJH
DRAWN: KNB	SHEET TC - 1

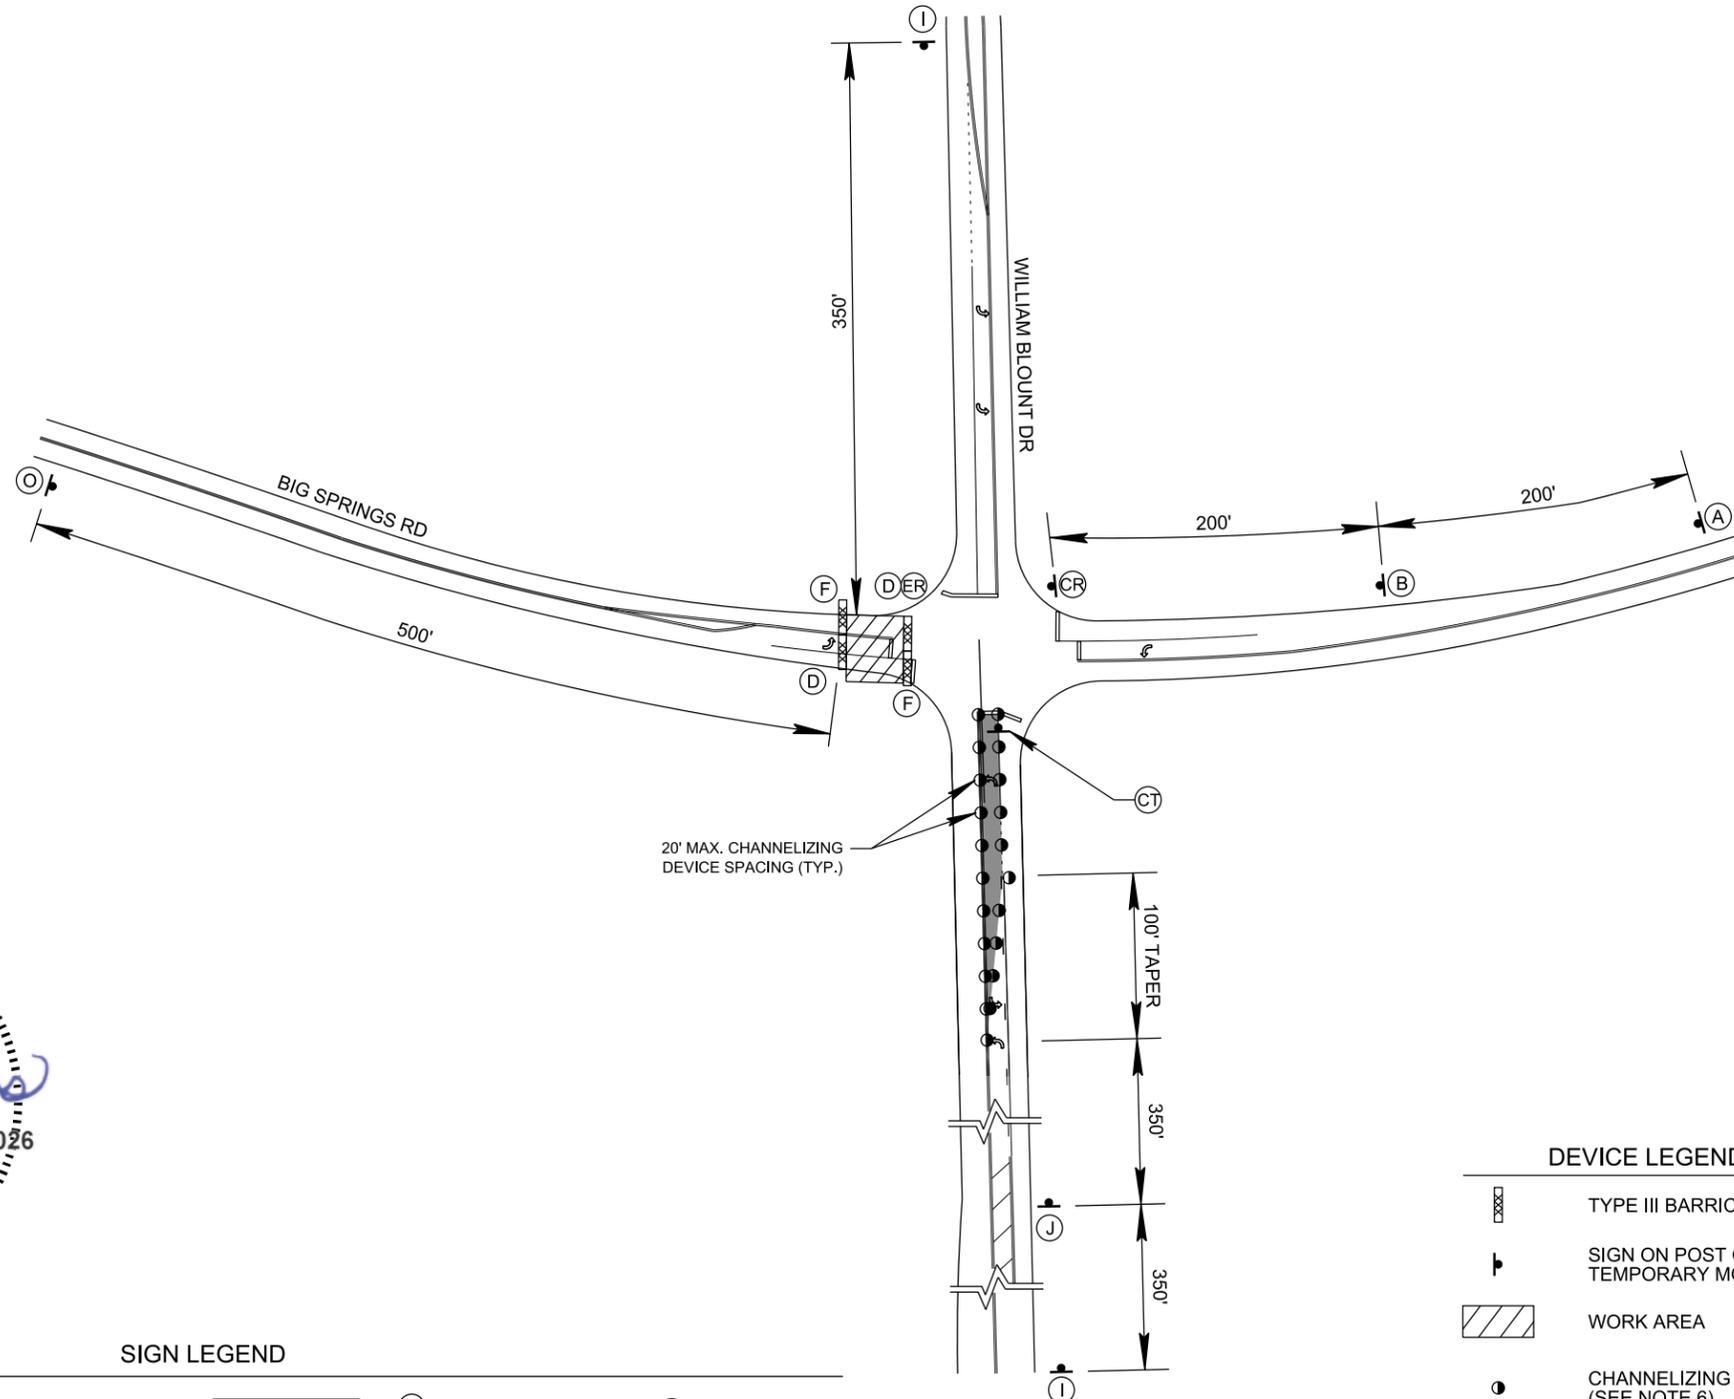

NOTES :

1. IT IS THE RESPONSIBILITY OF THE CONTRACTOR OR AGENCY PERFORMING CONSTRUCTION TO IMPLEMENT THIS TRAFFIC CONTROL PLAN AS INDICATED AND TO MAKE APPROPRIATE ADJUSTMENTS AS FIELD DETERMINED. THE SAFETY AND CONVENIENCE OF THE GENERAL PUBLIC AND THE RESIDENTS ALONG THE PROPOSED CONSTRUCTION AREA SHALL BE PARAMOUNT IN THESE AND ALL OTHER RELATED ACTIVITIES.
2. THE PROPOSED CLOSURE IS TO TAKE PLACE AS APPROVED BY BLOUNT COUNTY AND TENNESSEE DEPARTMENT OF TRANSPORTATION. THE DURATION OF THE CLOSURE SHALL BE MINIMIZED TO THE EXTENT POSSIBLE.
3. ALL TRAFFIC CONTROL DEVICES AND ACTIVITIES SHALL BE IN ACCORDANCE WITH THE CURRENT EDITIONS OF THE "MANUAL ON UNIFORM TRAFFIC CONTROL DEVICES" (MUTCD).
4. TRAFFIC CONTROL DEVICES SHALL NOT BE DISPLAYED OR ERECTED UNLESS RELATED CONDITIONS ARE PRESENT NECESSITATING WARNING. WHEN DEVICE USAGE IS SPORADIC, THE DEVICES SHALL BE REMOVED OR FULLY COVERED WHEN CONDITIONS NECESSITATING THEIR USE ARE NOT PRESENT.
5. ACCESS SHALL BE MAINTAINED TO ALL PROPERTIES AT ALL TIMES DURING CONSTRUCTION. DURING TIMES WHEN ACCESS IS SEVERELY RESTRICTED DUE TO CONSTRUCTION, CONTRACTOR PERSONNEL SHALL BE AVAILABLE TO ASSIST DRIVERS TO TRAVERSE THE WORK AREA AND ACCESS PROPERTIES. PROVISION SHALL BE MADE AT ALL TIMES TO EXPEDITE THE MOVEMENT OF EMERGENCY VEHICLES THROUGH THE WORK AREA.
6. CHANNELIZING DEVICES SHALL BE STANDARD MUTCD DRUMS OR TRAFFIC CONES. WHERE USED, CONES SHALL BE MINIMUM OF 28" WITH RETROREFLECTIVE BANDS FOR NIGHT USAGE.
7. CONTRACTOR SHALL NOTIFY THE TDOT INCIDENT MANAGEMENT OFFICE (865-594-2319) IN ADVANCE OF ANY LANE CLOSURES ON STATE CONTROLLED ROADWAYS.

DEVICE LEGEND

-  TYPE III BARRICADE
-  SIGN ON POST OR TEMPORARY MOUNTING
-  WORK AREA
-  CHANNELIZING DEVICE (SEE NOTE 6)

SIGN LEGEND

Notes for Sign Legend:

- SIGN (EL) OR (ER) SHALL BE MOUNTED DIRECTLY BELOW AS APPROPRIATE
- SIGN (CL) OR (CR) SHALL BE MOUNTED DIRECTLY BELOW AS APPROPRIATE



TEMPORARY WORK ZONE TRAFFIC CONTROL PLAN			
PREPARED FOR BRABSTON, INC.			
ROAD CLOSURE ON BIG SPRINGS ROAD (BETWEEN UNION GROVE ROAD AND WILLIAM BLOUNT DRIVE)			
	10025 Investment Drive, Suite 120 Knoxville, TN 37932		FEBRUARY 4, 2026
	865.670.8555 www.cci-corp.com		PROJ. NO. 01729-0008.000
	DRAWN: KNB	Q/C: BJH	
			SHEET TC - 2